

46  
15

Drawer 51.  
Sheet 15.


BALTIMORE HARBOR.

PLAN and ELEVATION of the HOSPITAL at FORT M' HENRY.


Drawn from actual measurements  
W. B. Whittle Chief Engineer  
Scale of one inch to five feet or 4



ELEVATION.

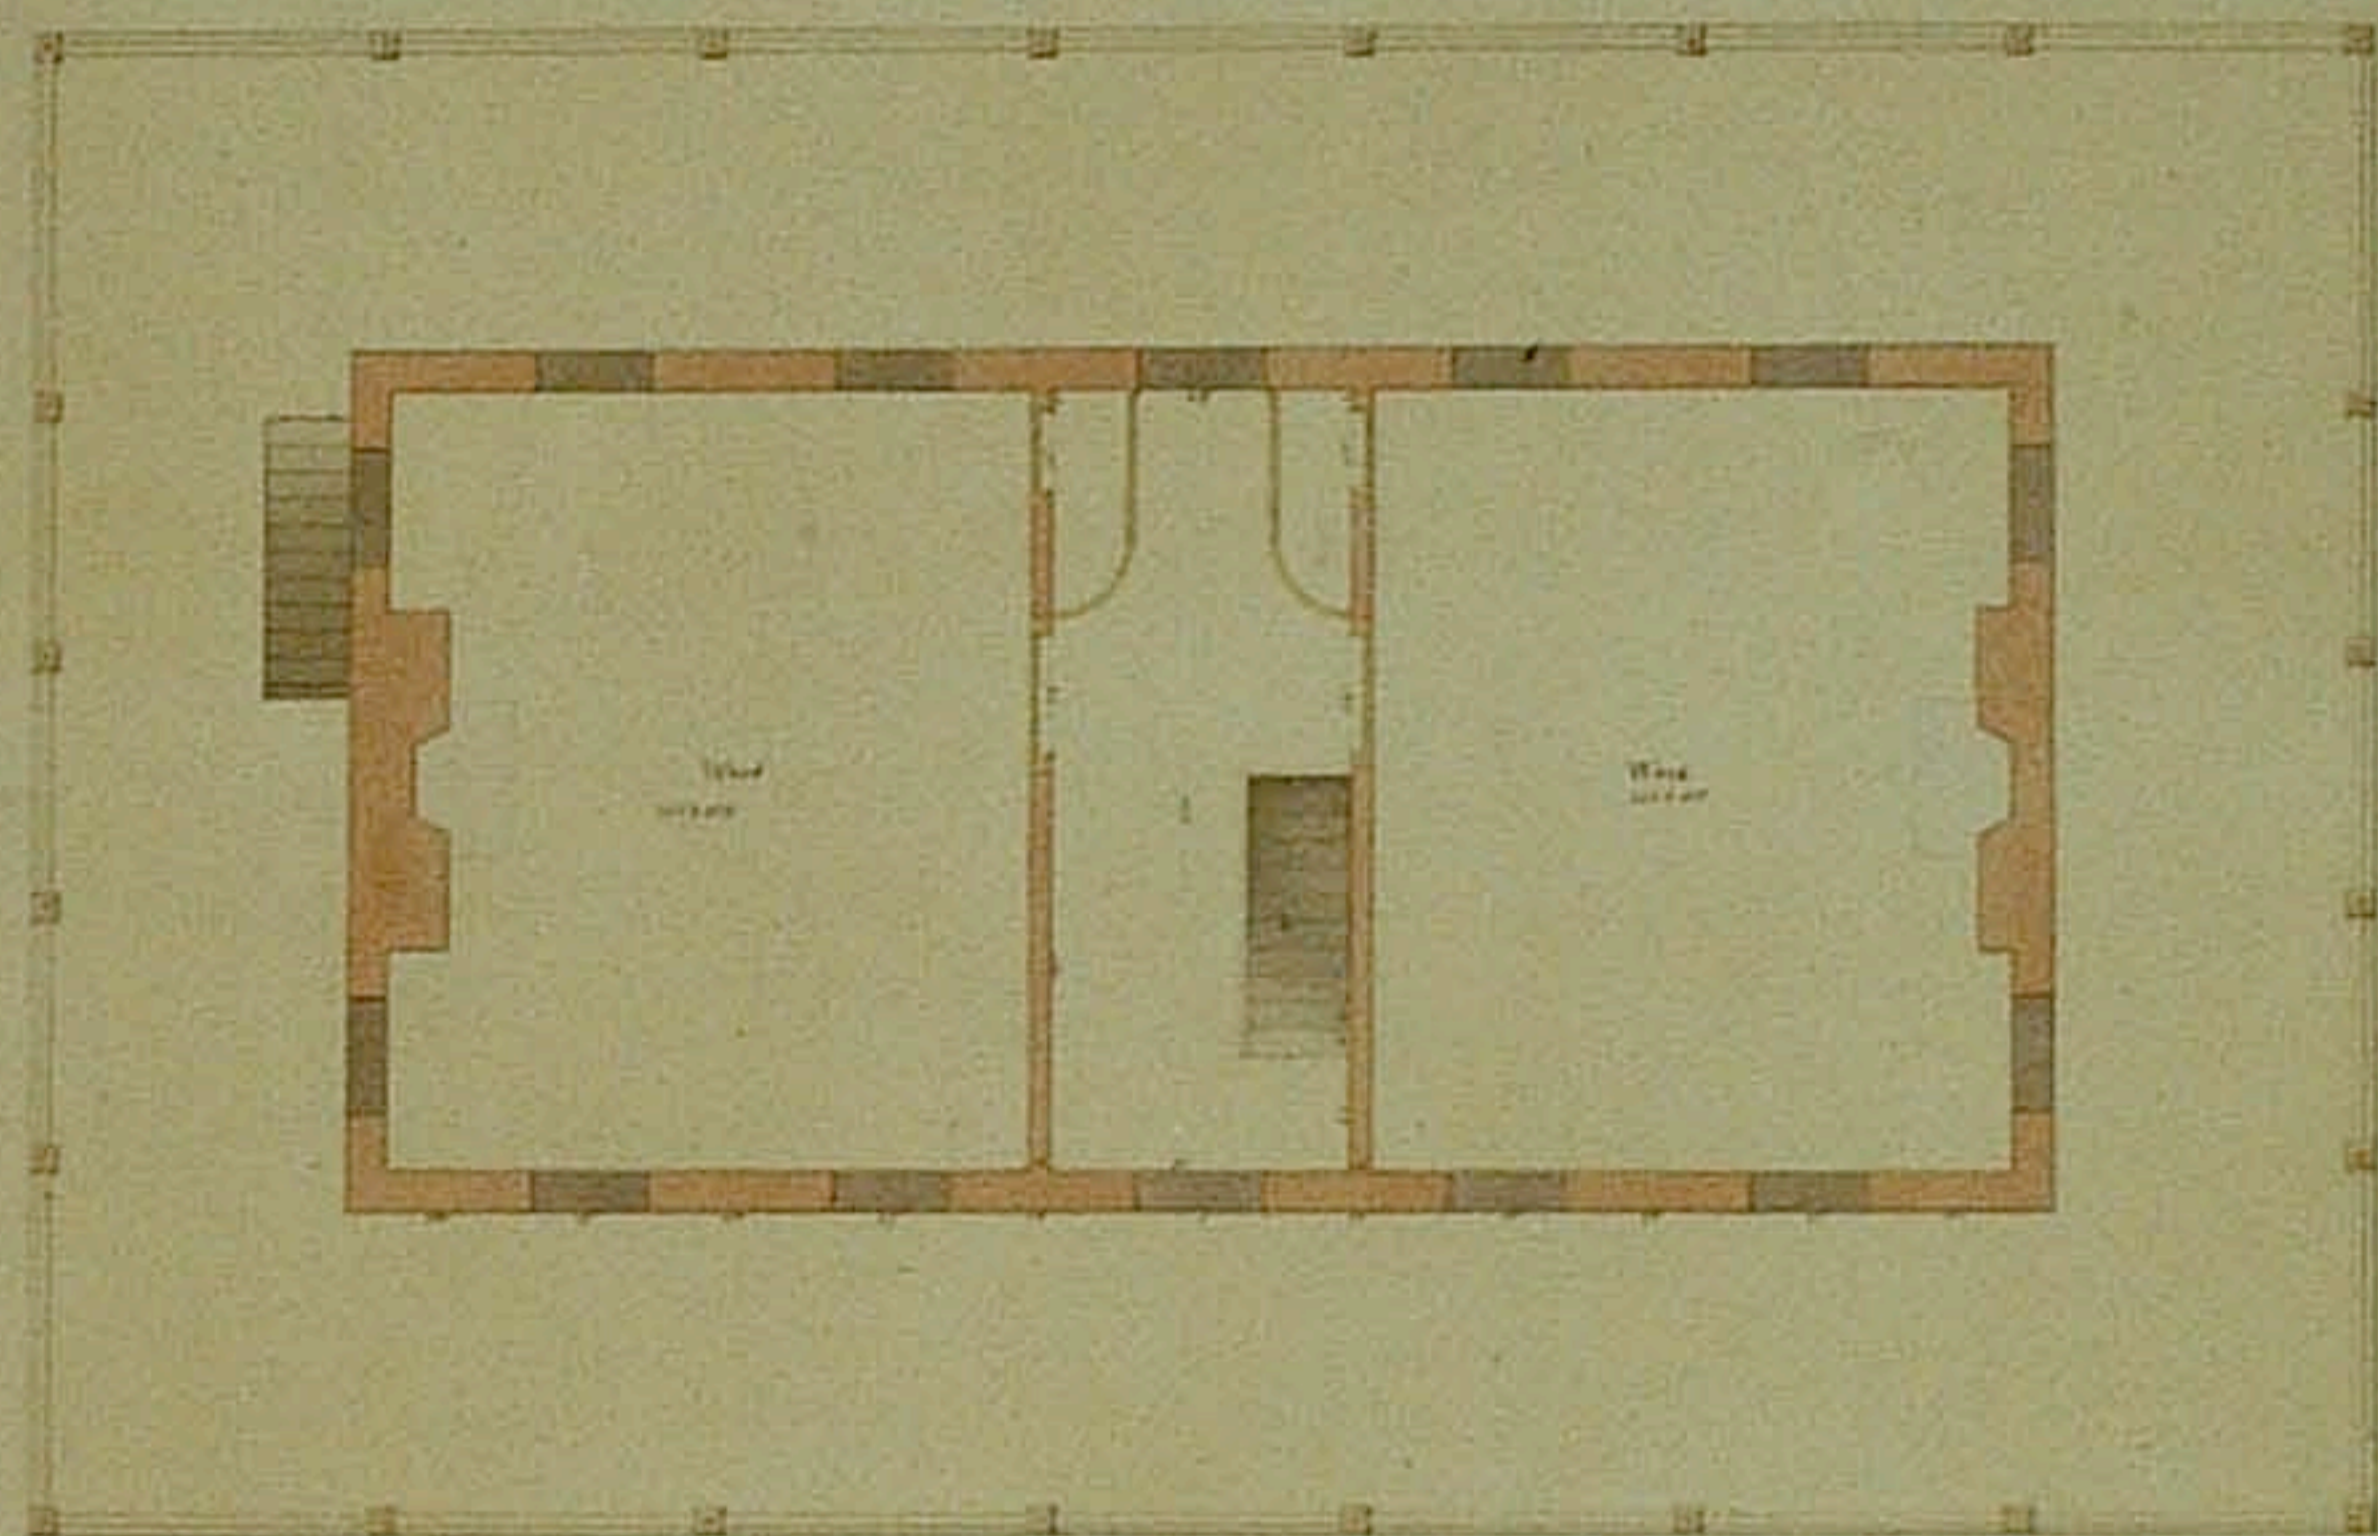

UPPER STORY.

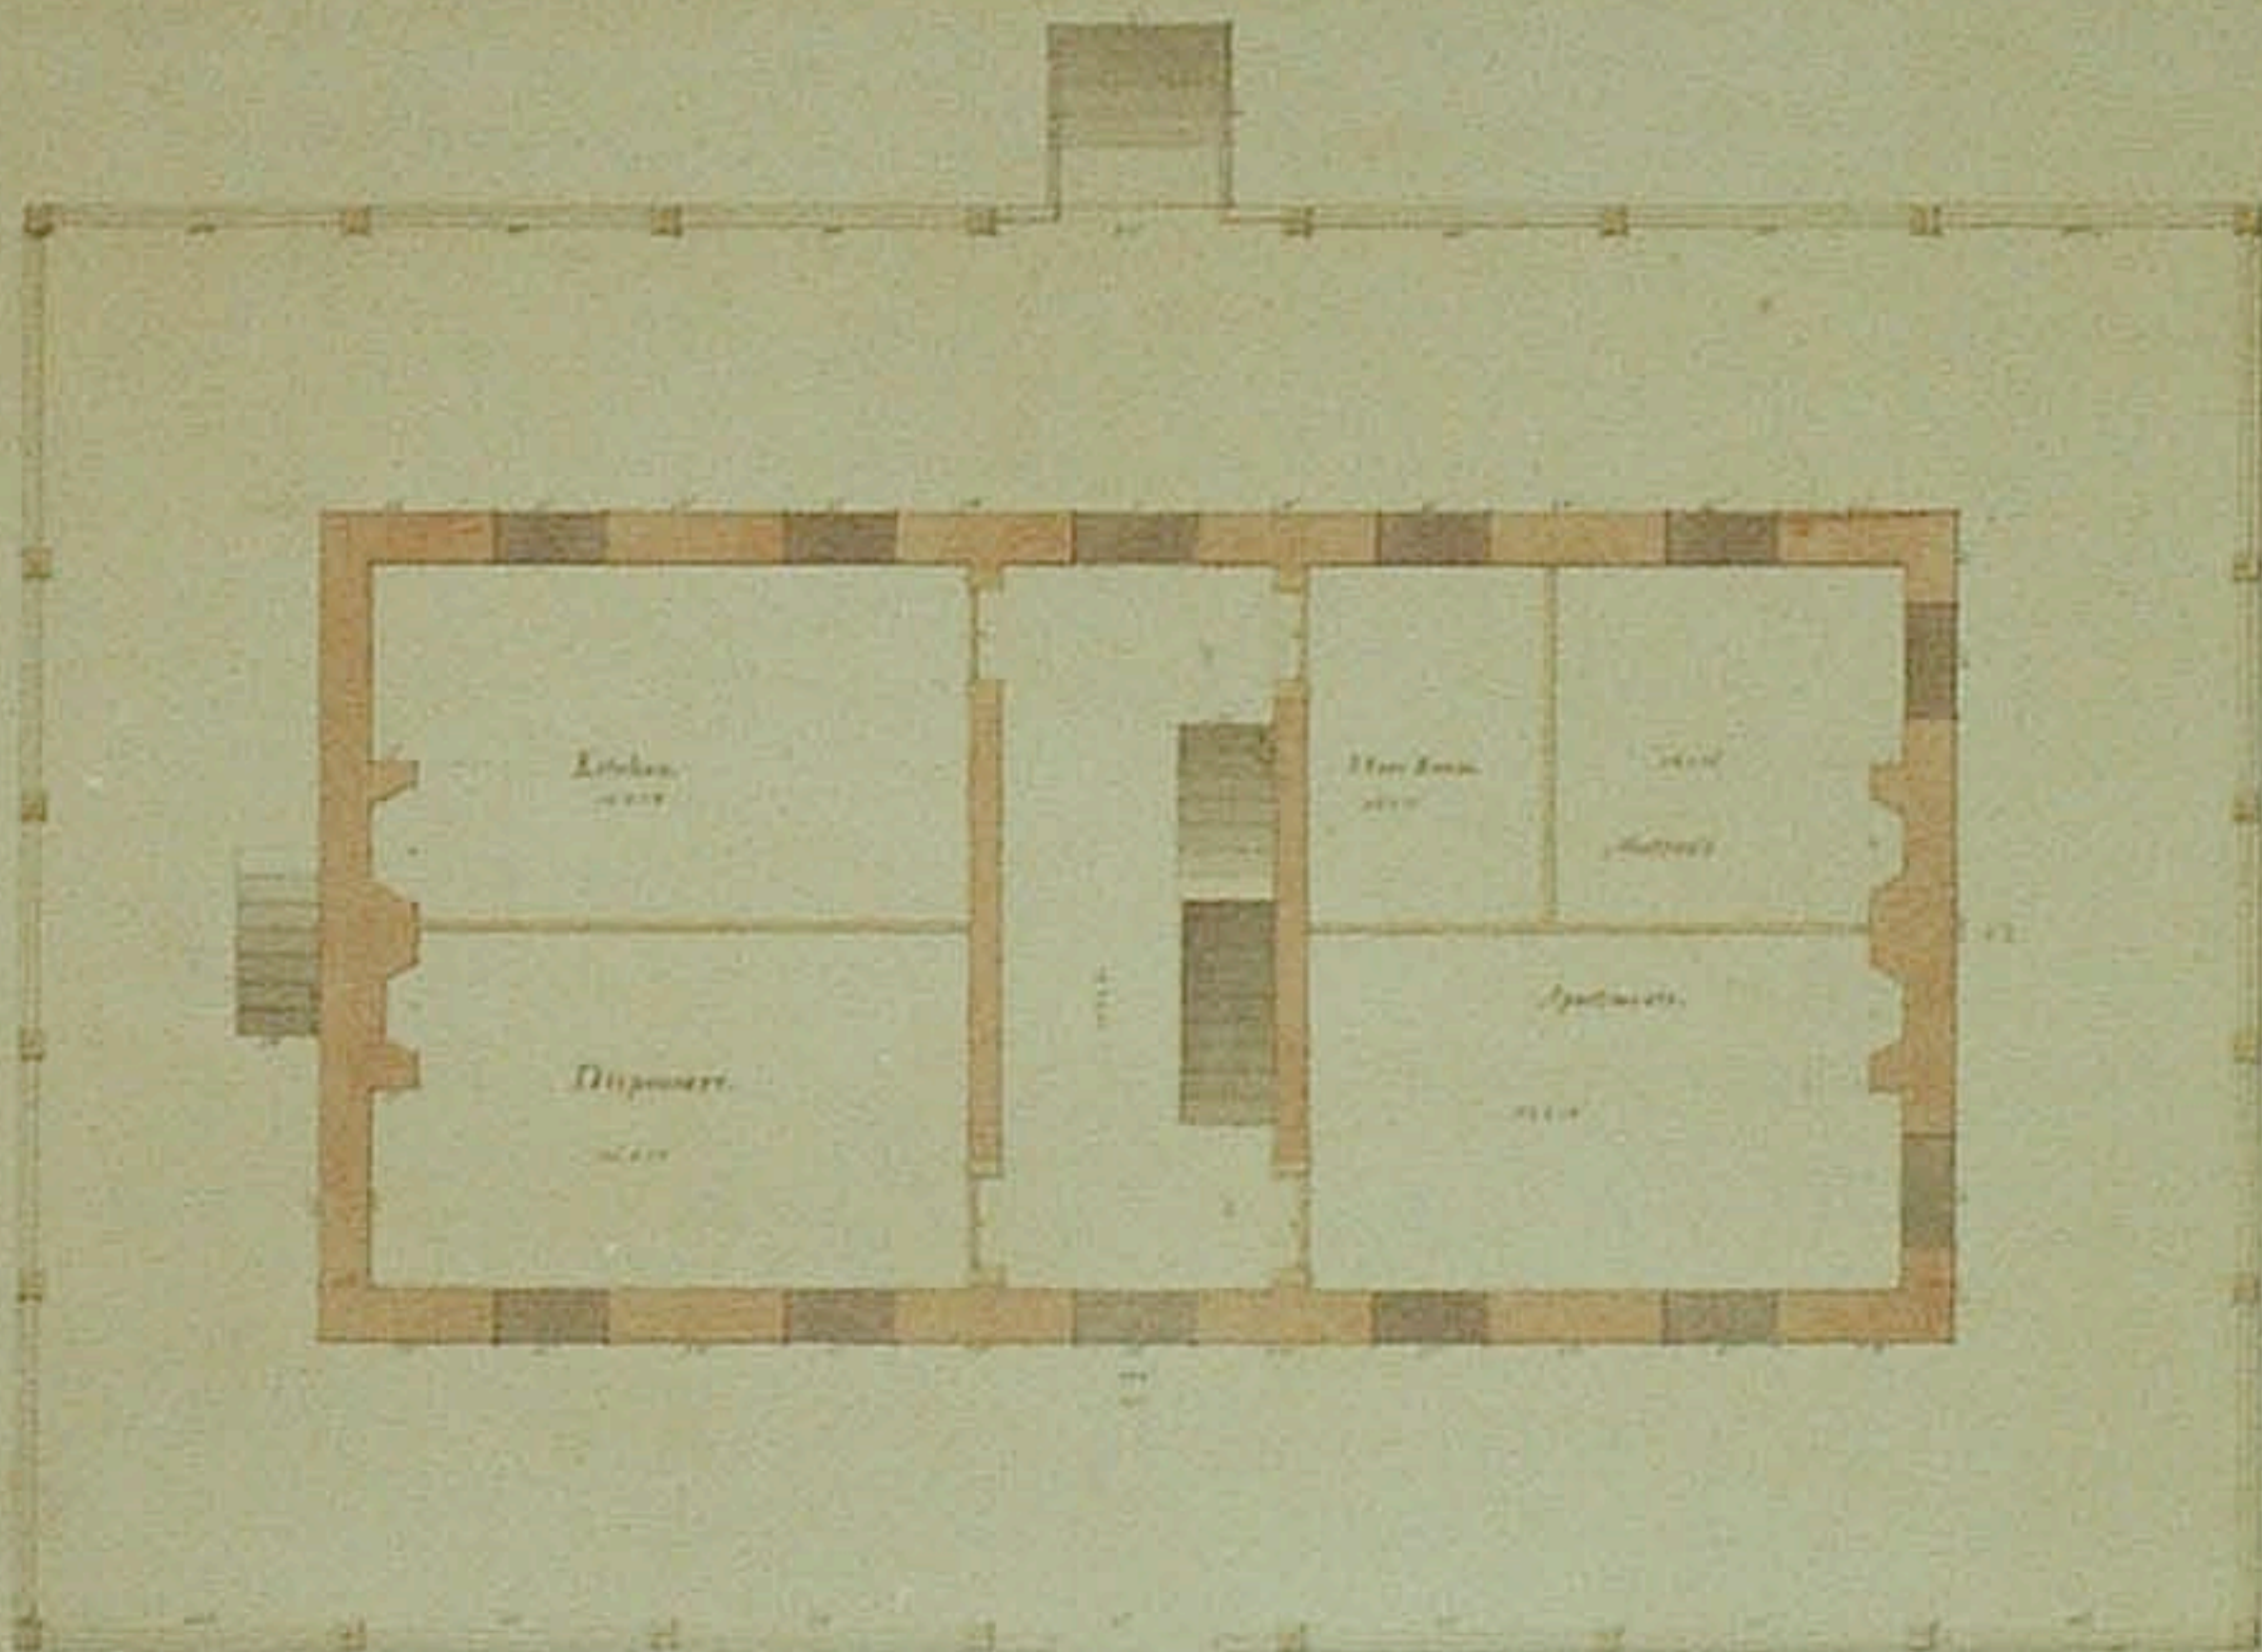

LOWER STORY

Scale of one inch to five feet or 4

Baltimore July 18 1861  
W. B. Whittle  
Chief Engineer