


Draiser 51.
Sheet 7.

*Plan of Buildings within
Fort Mifflin, Pa. - 1834*

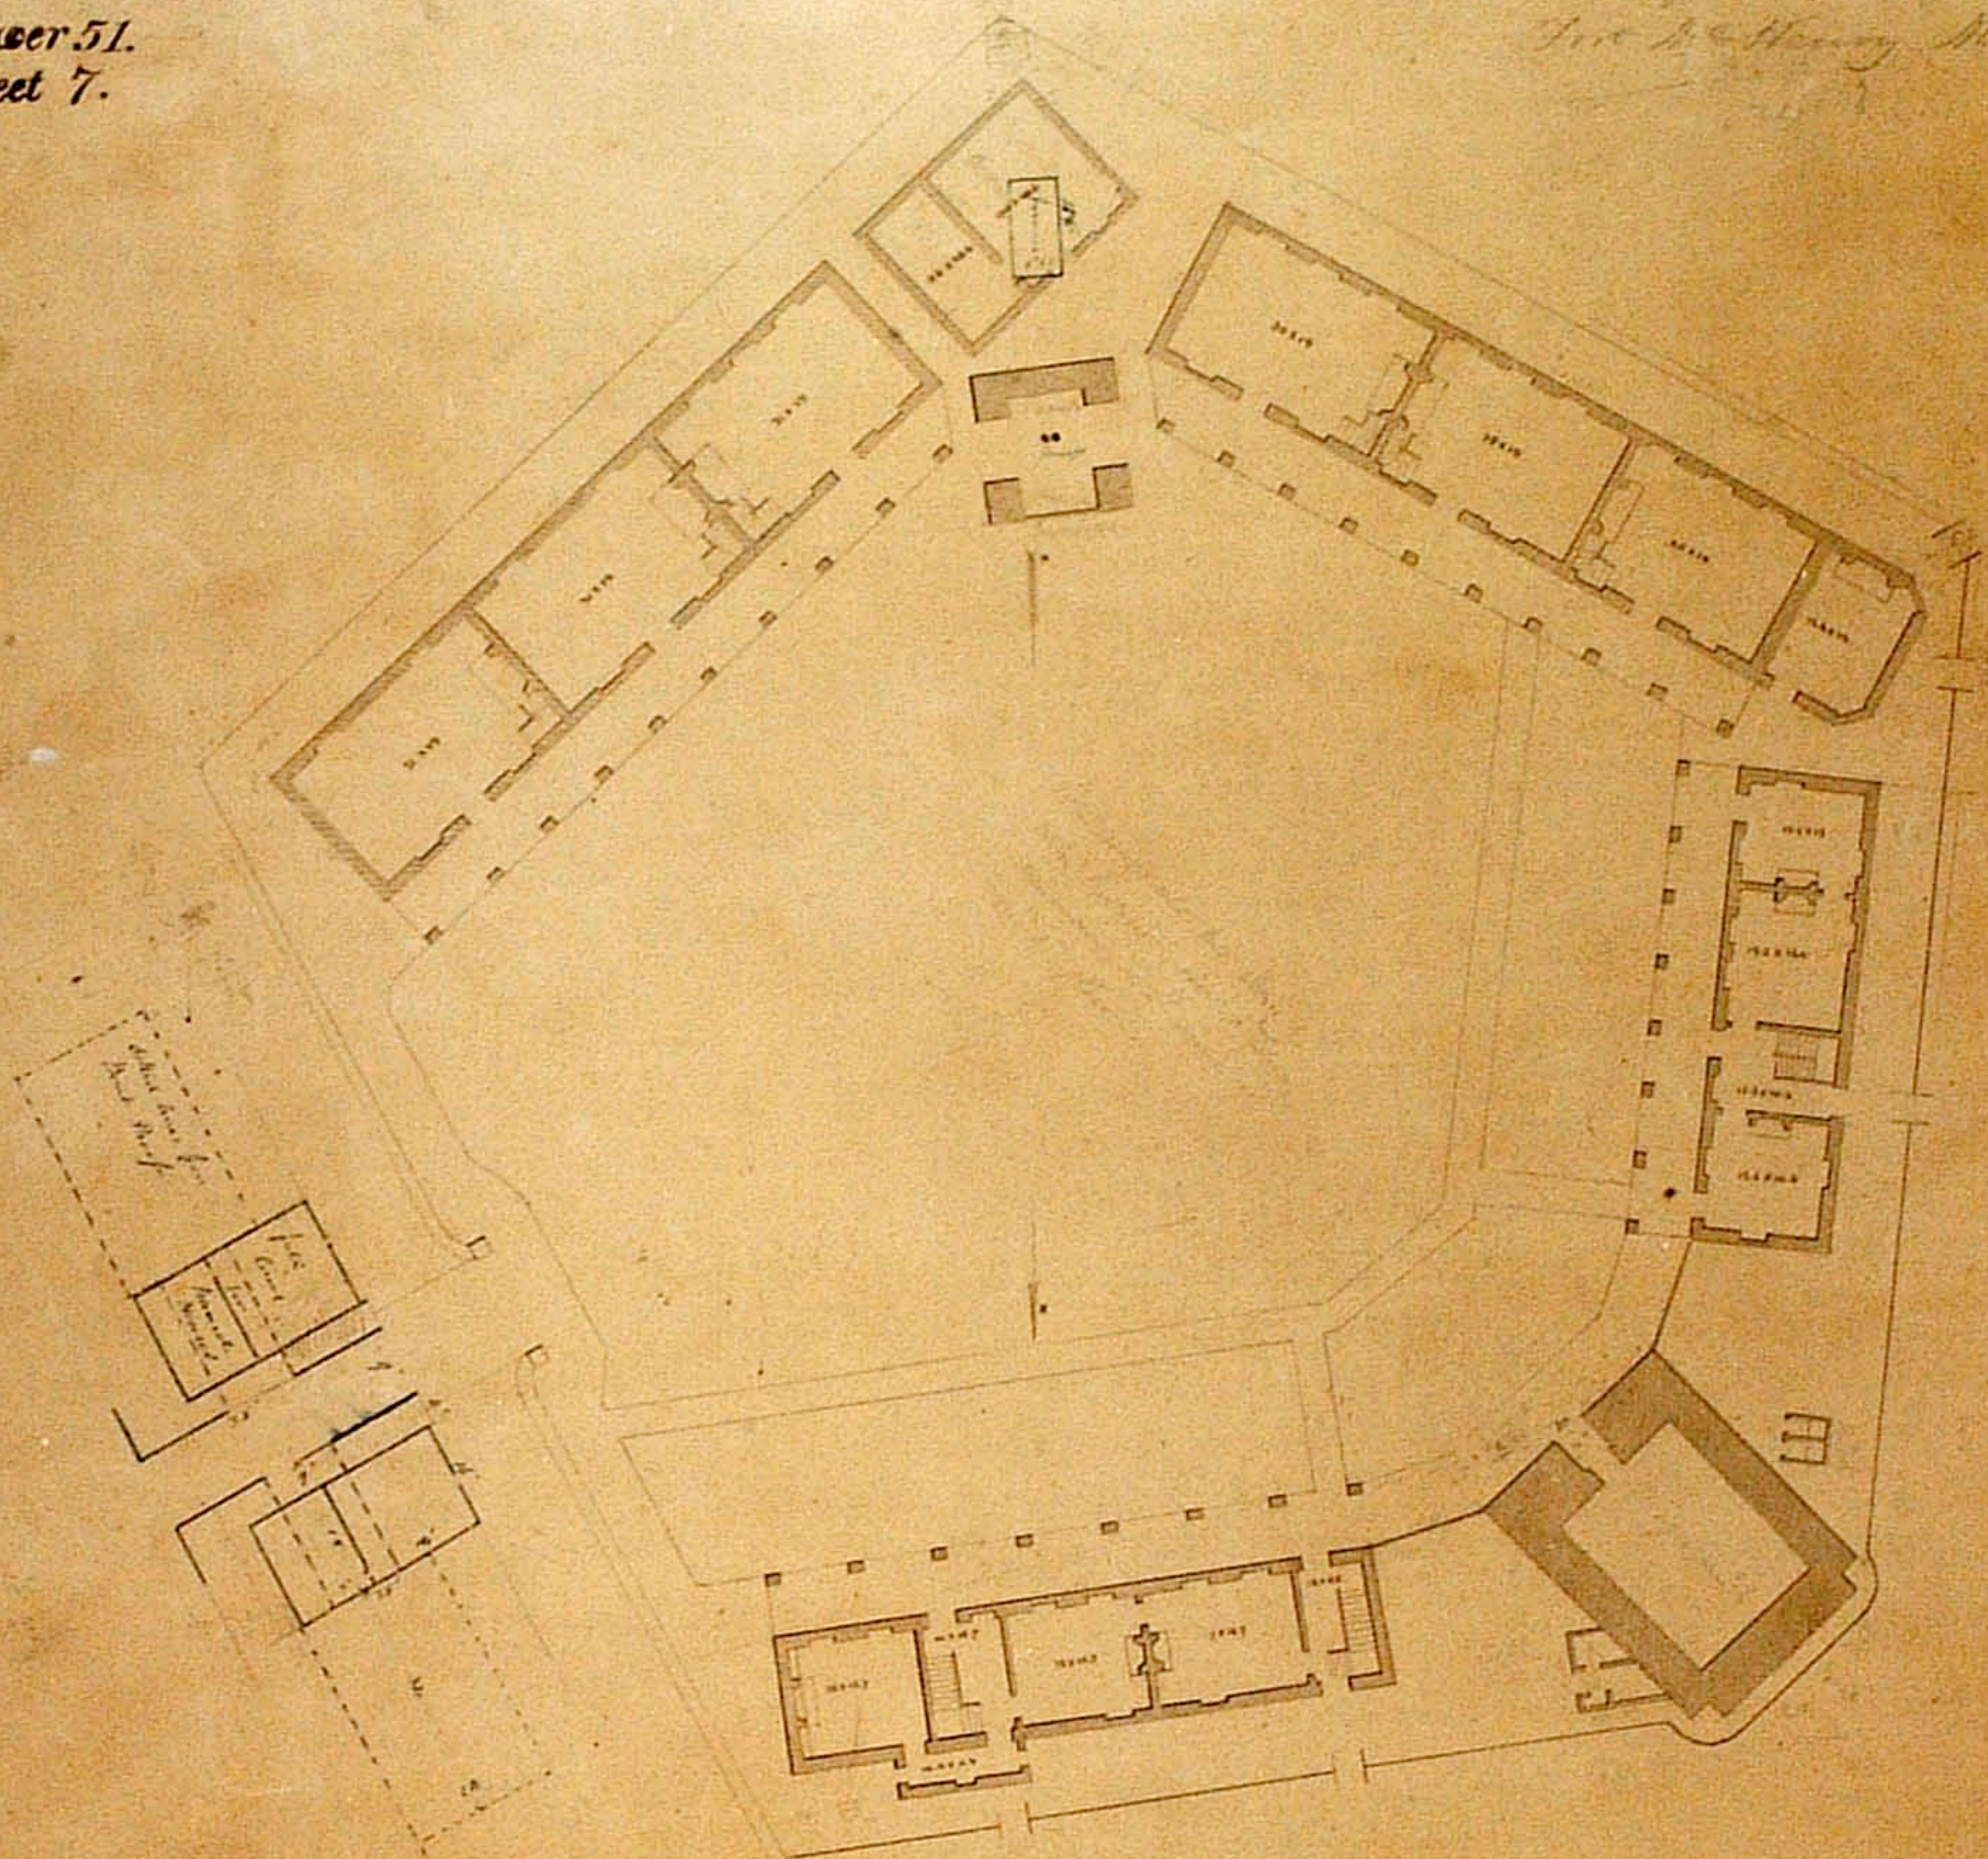

Scale 1/4" = 10' in.

51-7